
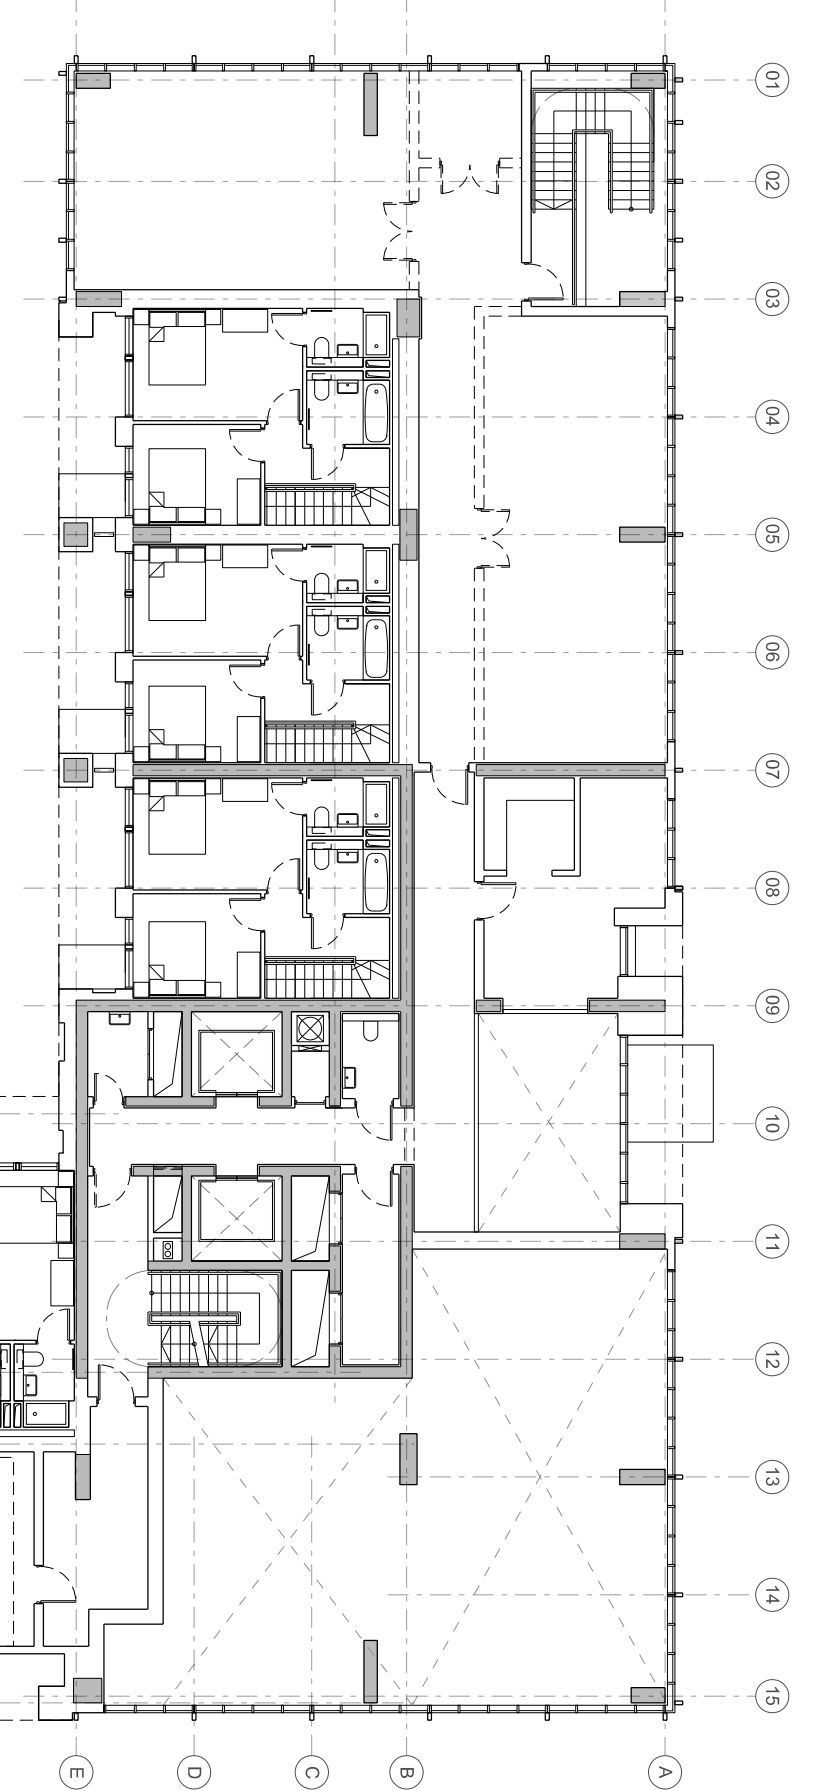
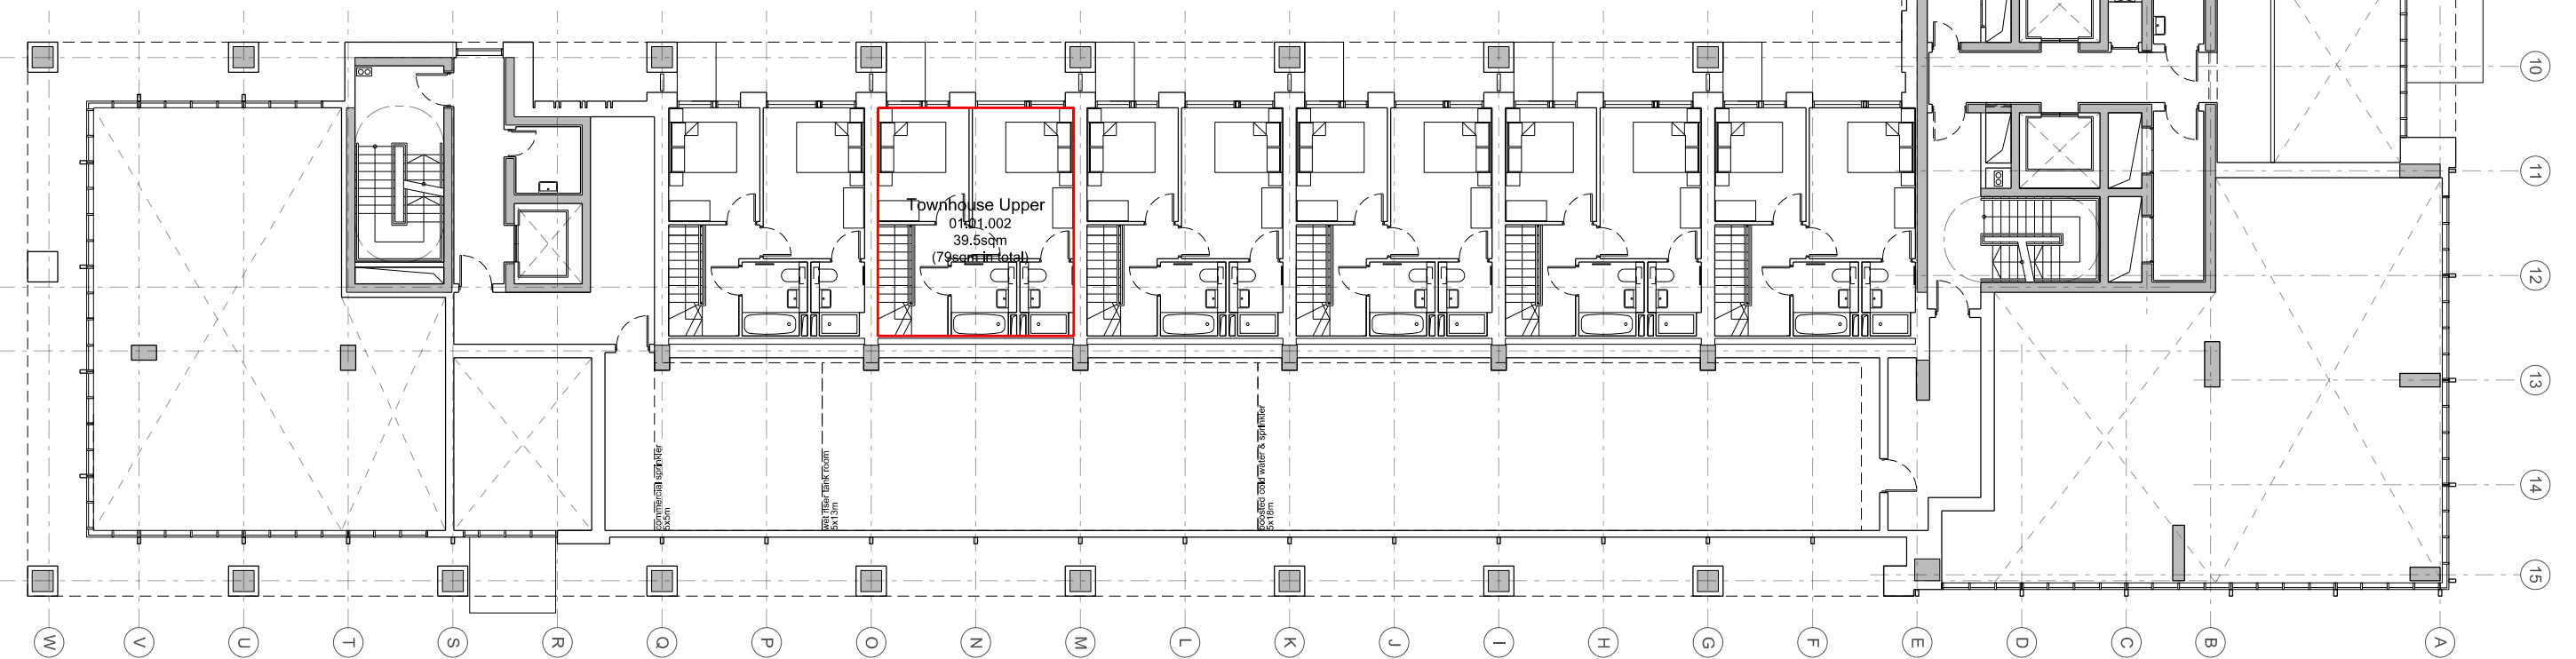


Townhouse Lower
01.00.001
39.5sqm
(79sqm in total)

NOTES / REVISION	0 1 5 10 15 20m						JEFFREY BELL ARCHITECTS Jeffrey Bell Architects 3 Cobourg Street Manchester M1 3GY	
	PROJECT X1 MICHIGAN TOWERS, MICHIGAN AVENUE, SALFORD			SCALE 1:100@A1 1:200@A3			DATE AUG 2020	
	CLIENT X1 - VERMONT			JOB No 1538			DWG No AL[10]	
	TITLE PROPOSED GA GROUND FLOOR PLAN TOWER 01, TOWNHOUSE 001			ISSUE FOR INFORMATION ONLY				

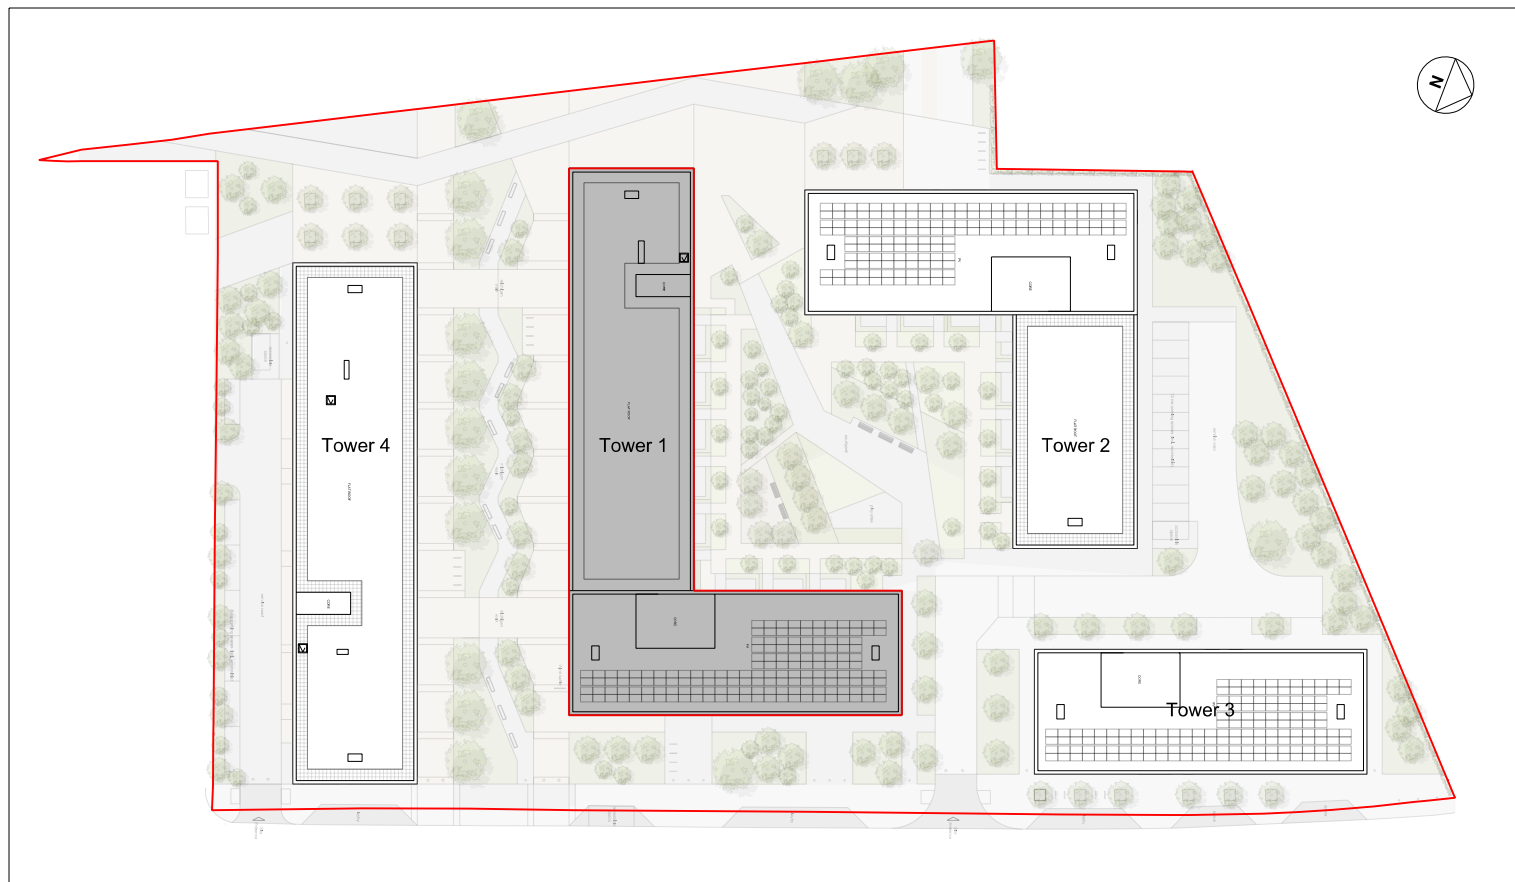


NOTES / REVISION

0	1	5	10	15	20m		
PROJECT X1 MICHIGAN TOWERS, MICHIGAN AVENUE, SALFORD					SCALE 1:100@A1 1:200@A3		DATE AUG 2020
CLIENT X1 - VERMONT					JOB No 1538	DWG No AL[10] 01.01.002	REV
TITLE PROPOSED GA FIRST FLOOR PLAN TOWER 01, TOWNHOUSE 002					ISSUE FOR INFORMATION ONLY		

JEFFREY BELL ARCHITECTS
 Jeffrey Bell Architects
 3 Cobourg Street
 Manchester
 M1 3GY

1+44 (0)161 228 0651
 e studio@jeffreymbellarchitects.co.uk

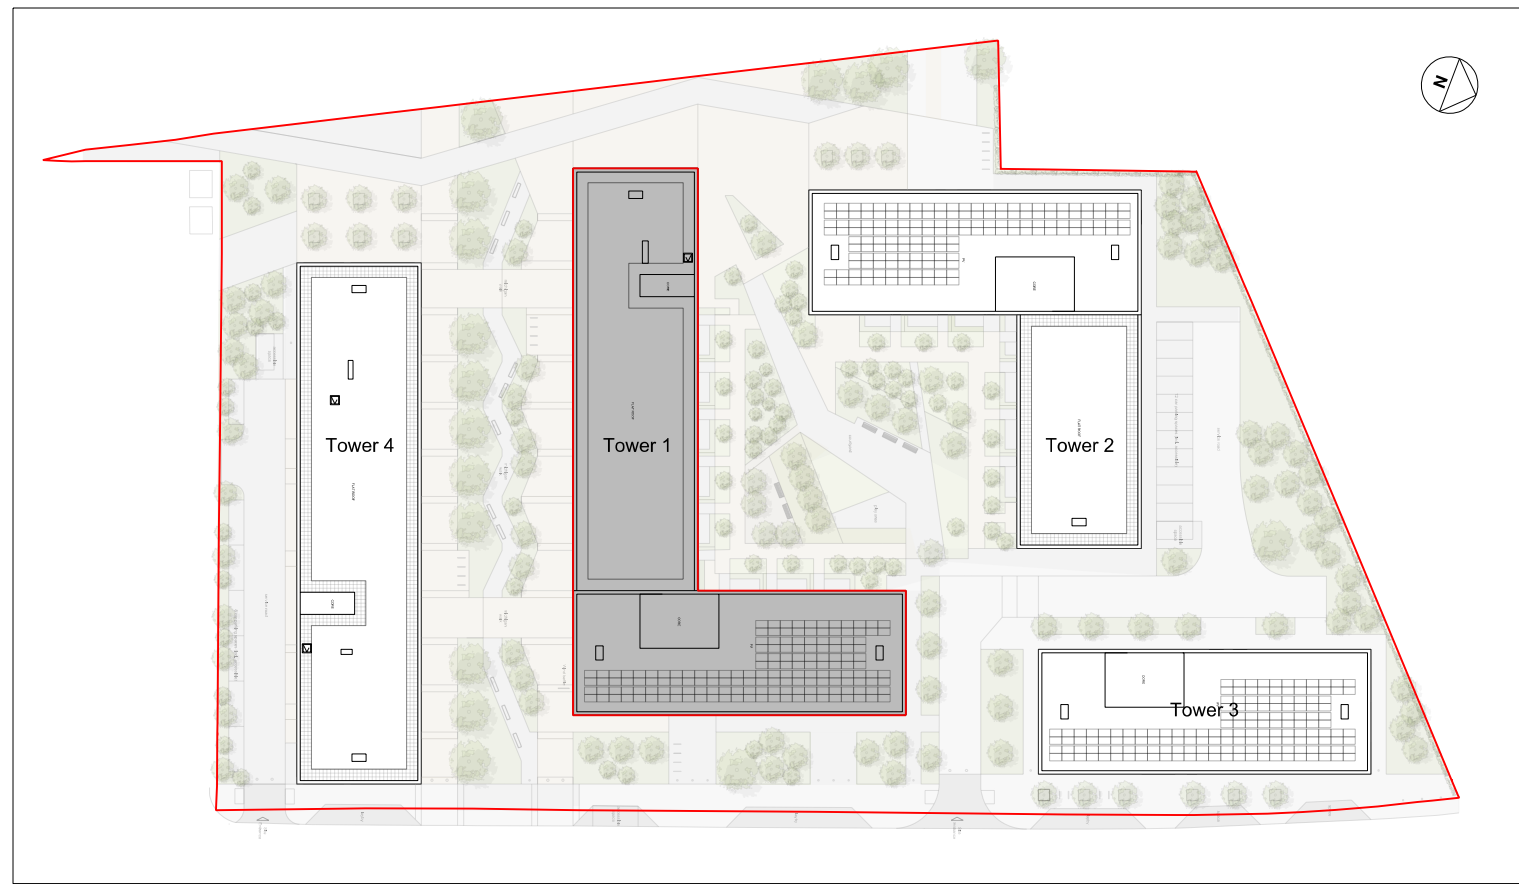




NOTES / REVISION

0	1	5	10	15	20m
PROJECT X1 MICHIGAN TOWERS, MICHIGAN AVENUE, SALFORD			SCALE 1:100@A1 1:200@A3	DATE AUG 2020	
CLIENT X1 - VERMONT			JOB No 1538	DWG No AL[10]	REV 01.02.000
TITLE PROPOSED GA 2ND TO 8TH FLOOR TOWER 01			ISSUE FOR INFORMATION ONLY		



JEFFREY BELL ARCHITECTS
 Jeffrey Bell Architects
 3 Cobourg Street
 Manchester
 M1 3GY

1+44 (0)161 228 0651
 e stu@jeffrebellarchitects.co.uk

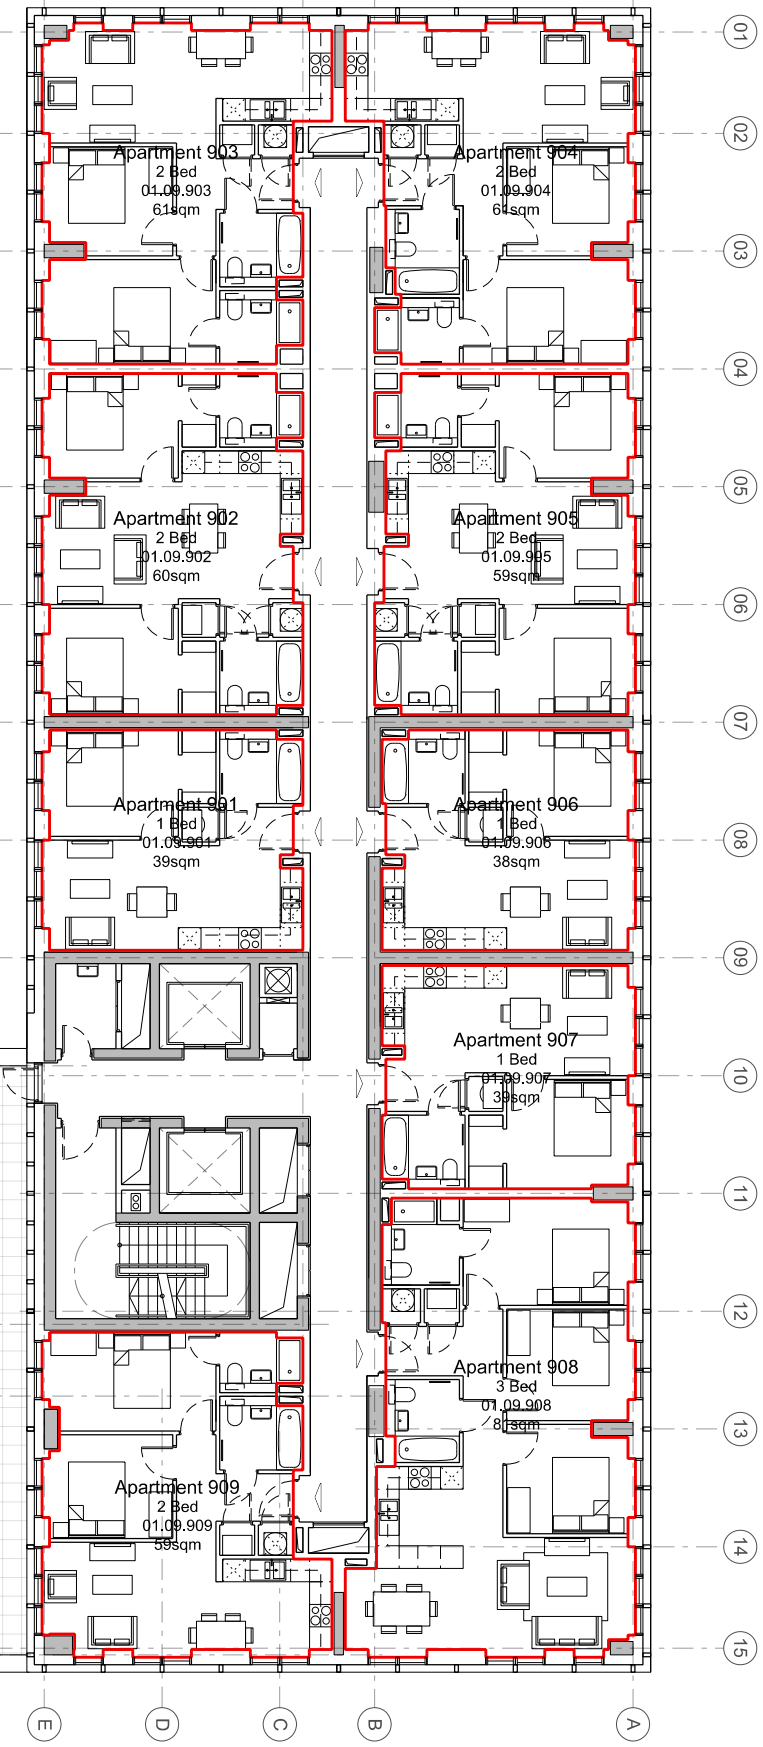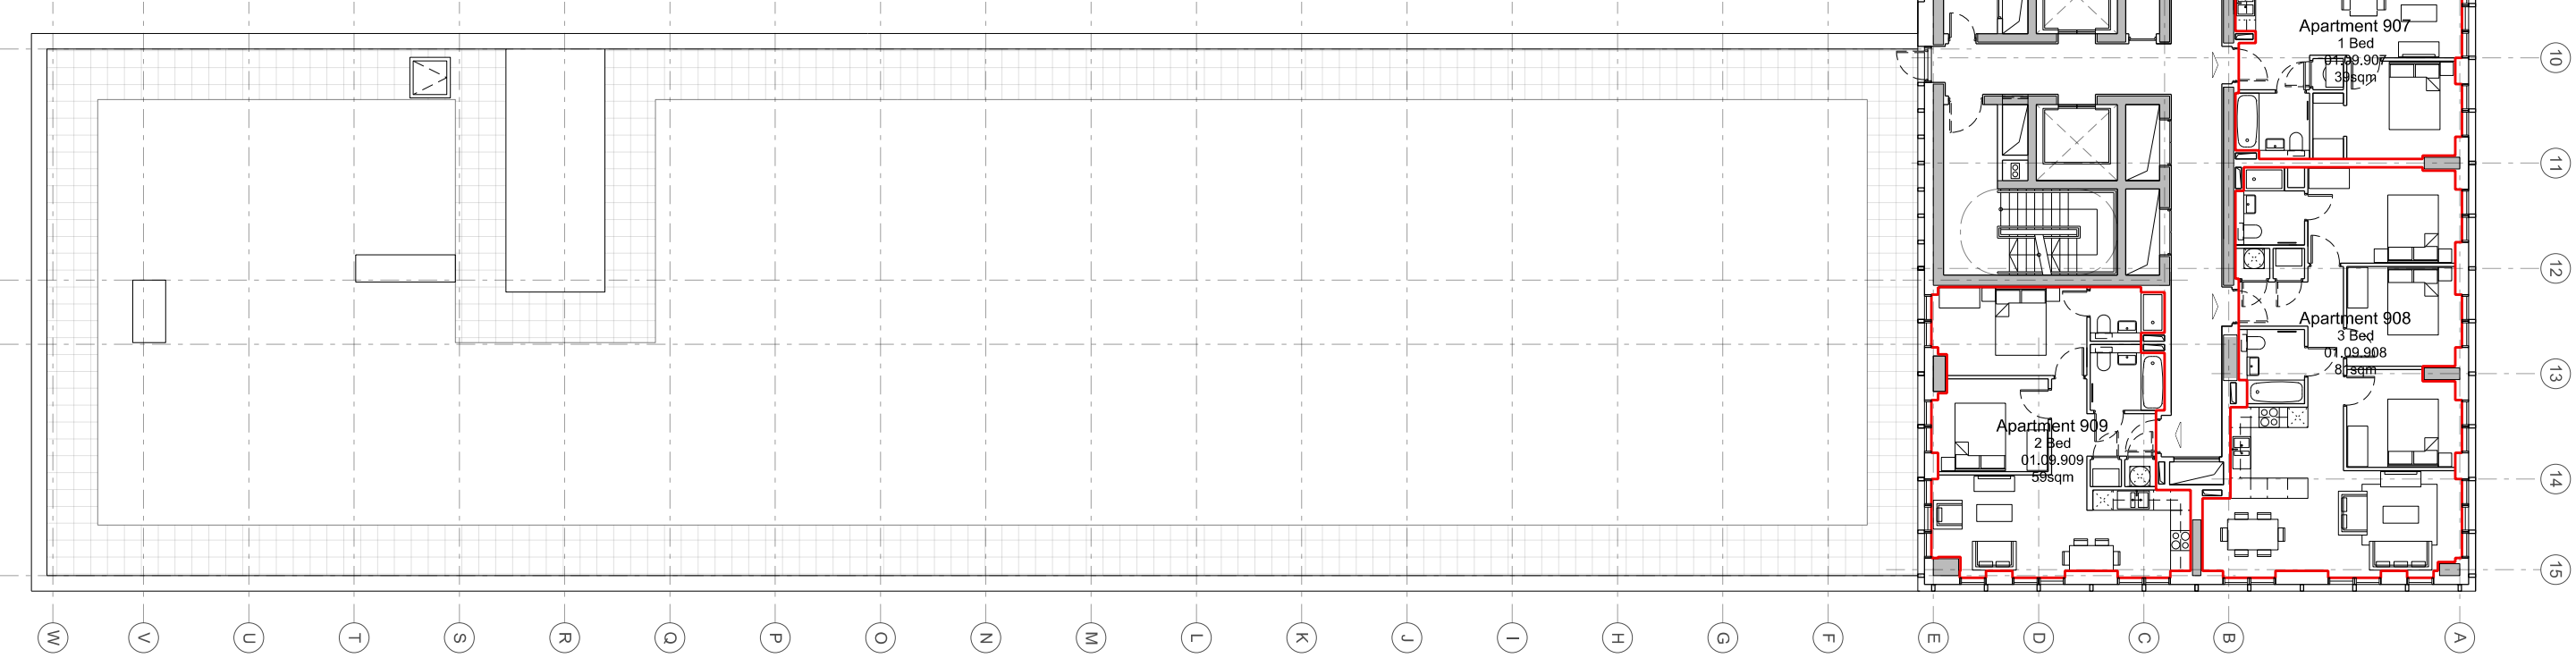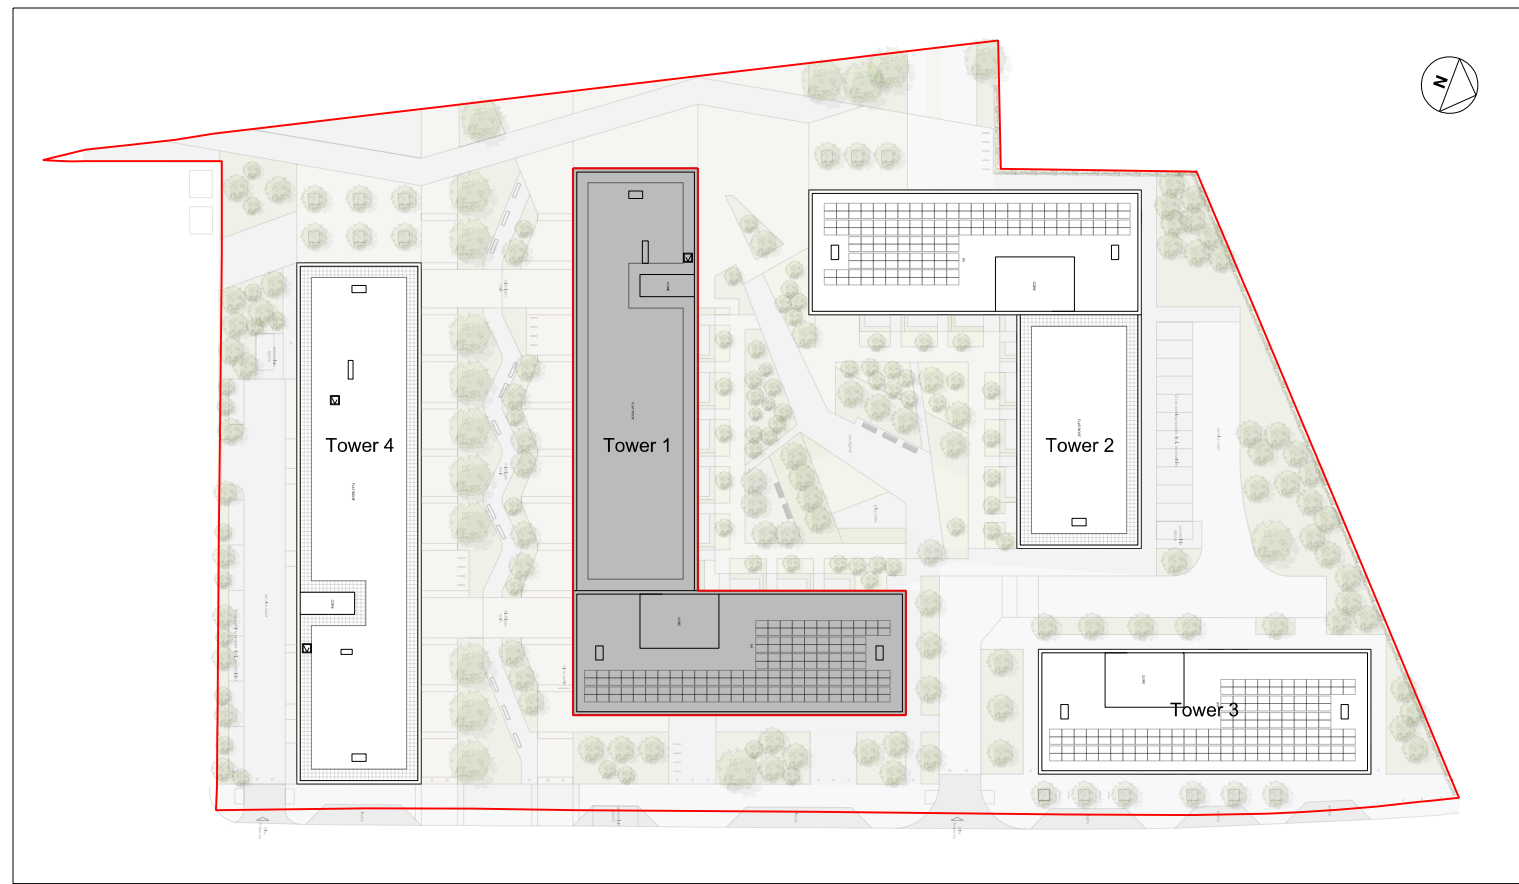

NOTES / REVISION

0	1	5	10	15	20m
PROJECT X1 MICHIGAN TOWERS, MICHIGAN AVENUE, SALFORD			SCALE 1:100@A1 1:200@A3	DATE AUG 2020	
CLIENT X1 - VERMONT			JOB No 1538	DWG No AL[10]	REV 01.09.000
TITLE PROPOSED GA 9TH - 30TH FLOOR TOWER 01			ISSUE FOR INFORMATION ONLY		



JEFFREY BELL ARCHITECTS
Jeffrey Bell Architects
3 Cobourg Street
Manchester
M1 3GY

1 +44 (0)161 228 0651
e studio@jeffreymbellarchitects.co.uk